




Notes:	
1	
2	
3	
4	
5	
6	
7	
8	

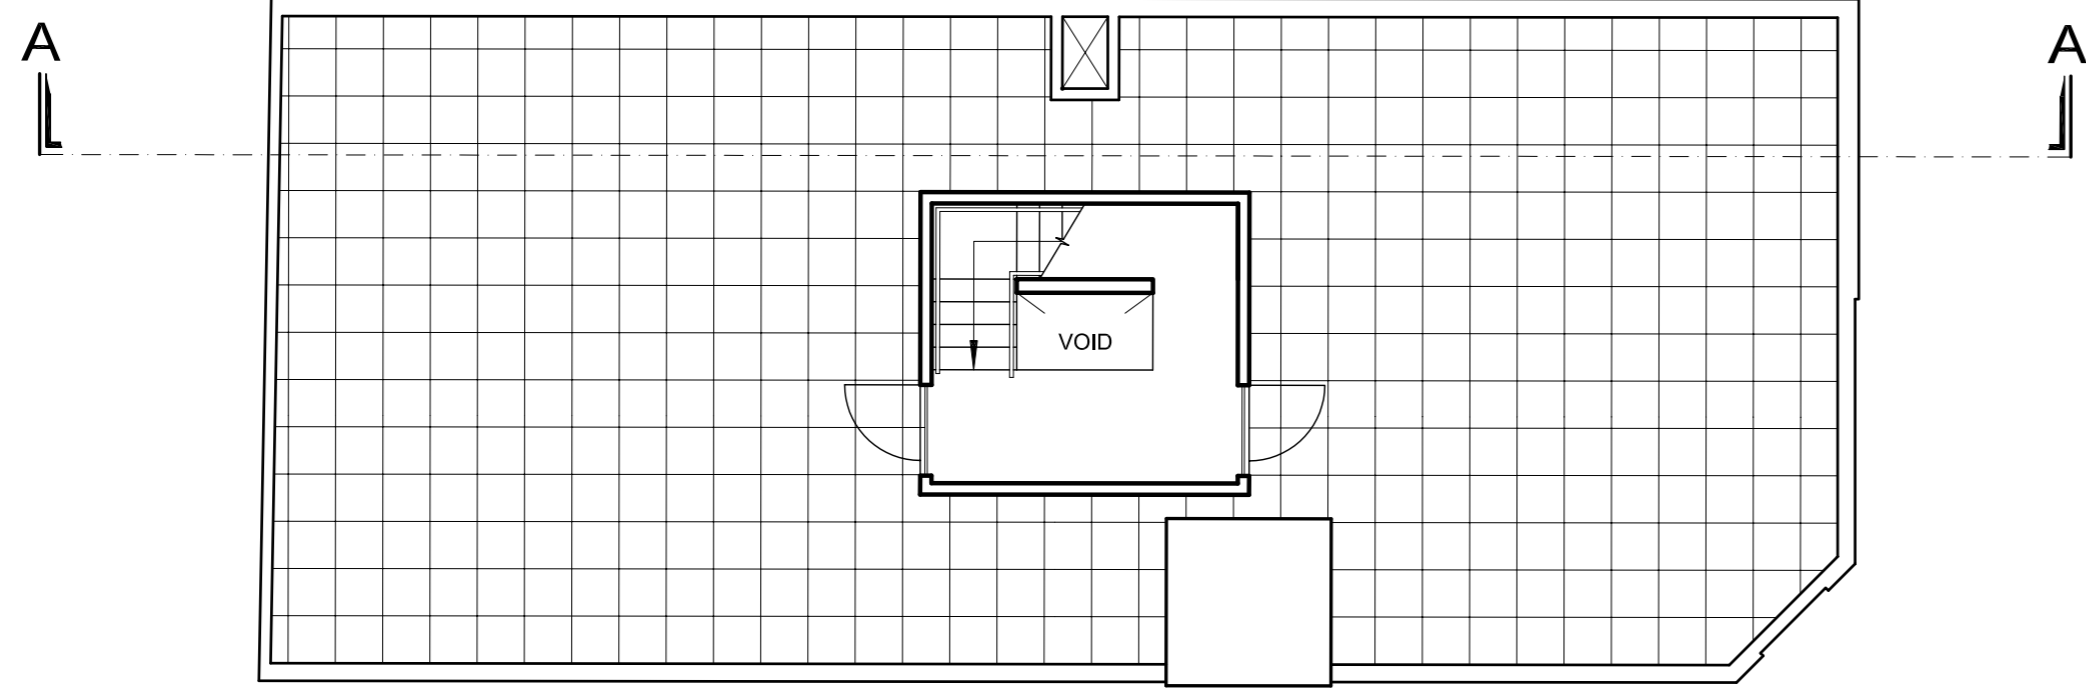


PROPOSED ROOF LEVEL  
Scale 1:100

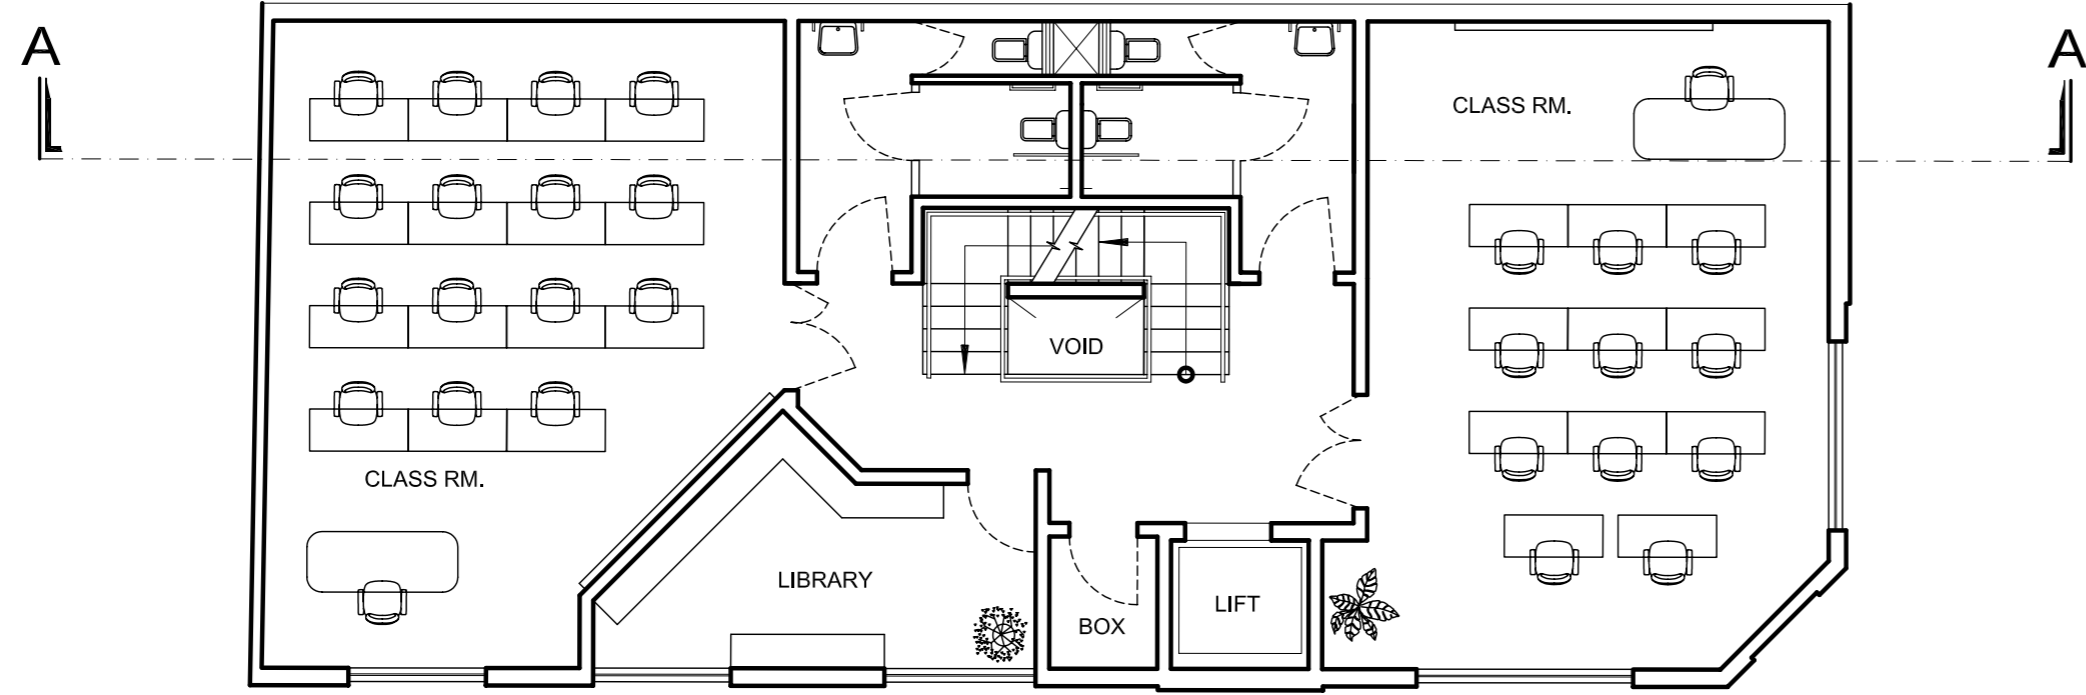


PROPOSED SECOND FLOOR  
Scale 1:100

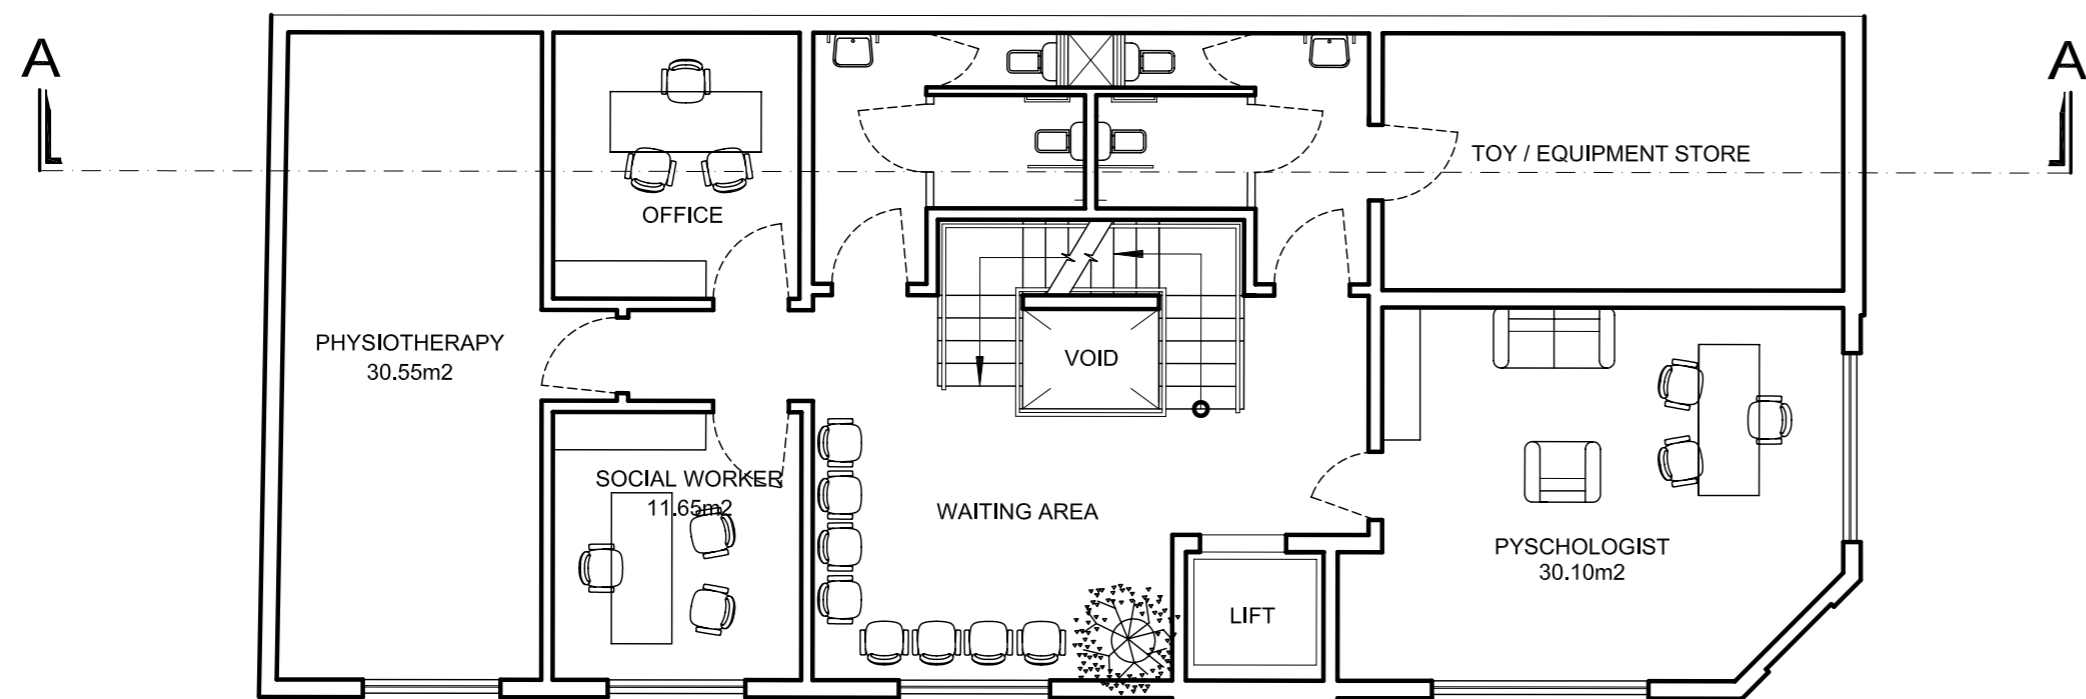


PROPOSED FIRST FLOOR  
Scale 1:100

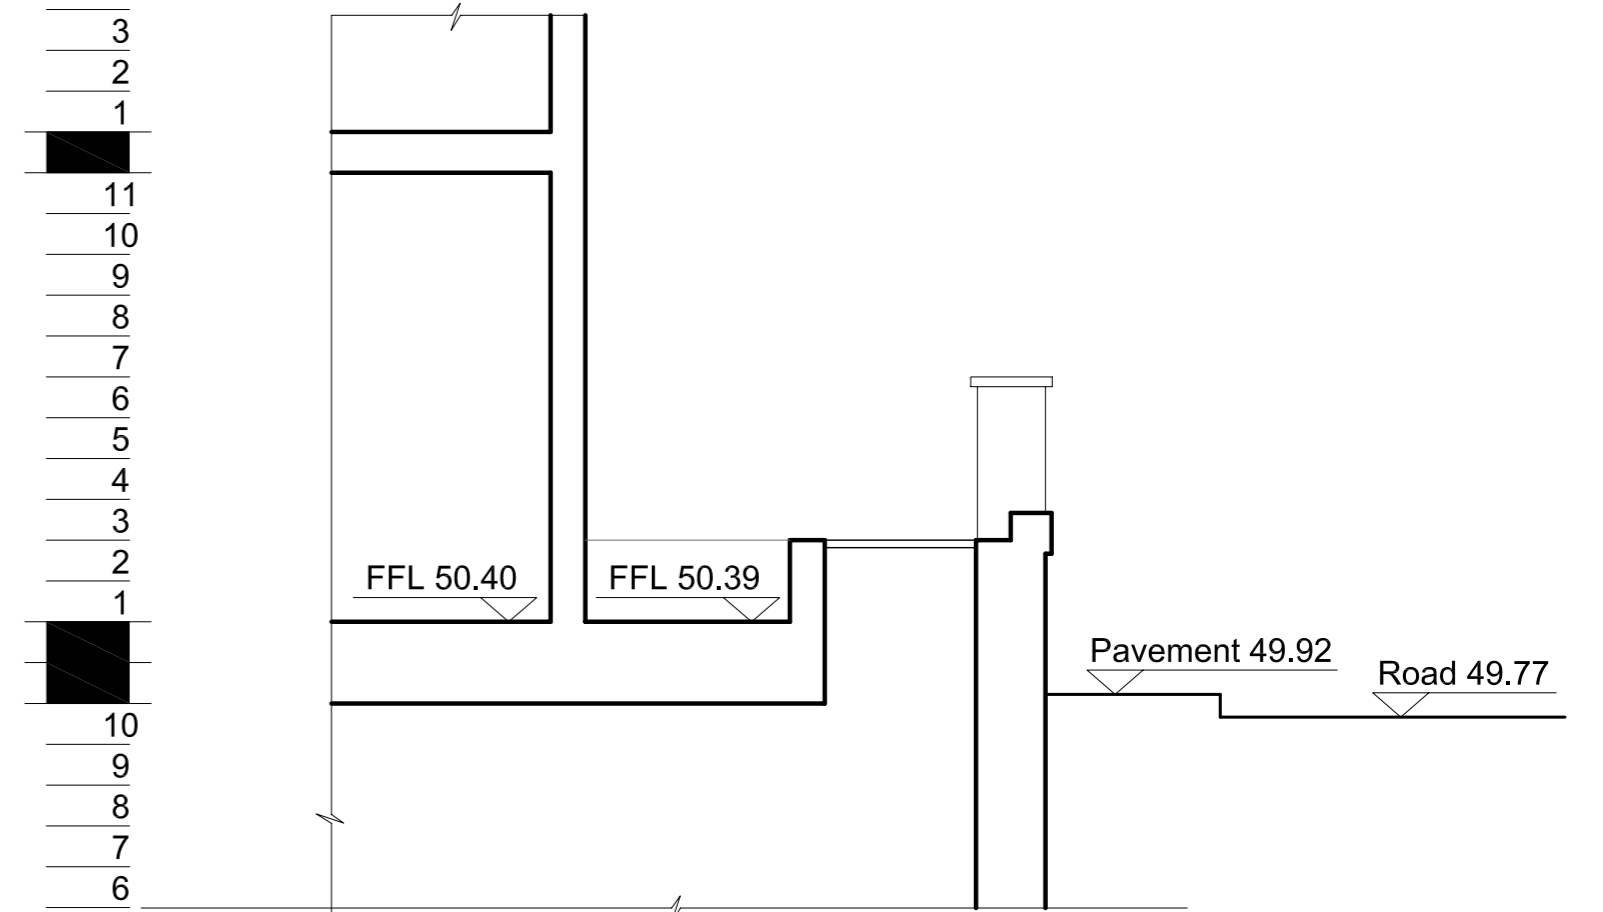


PROPOSED PART CROSS SECTION CC'  
Scale 1:50

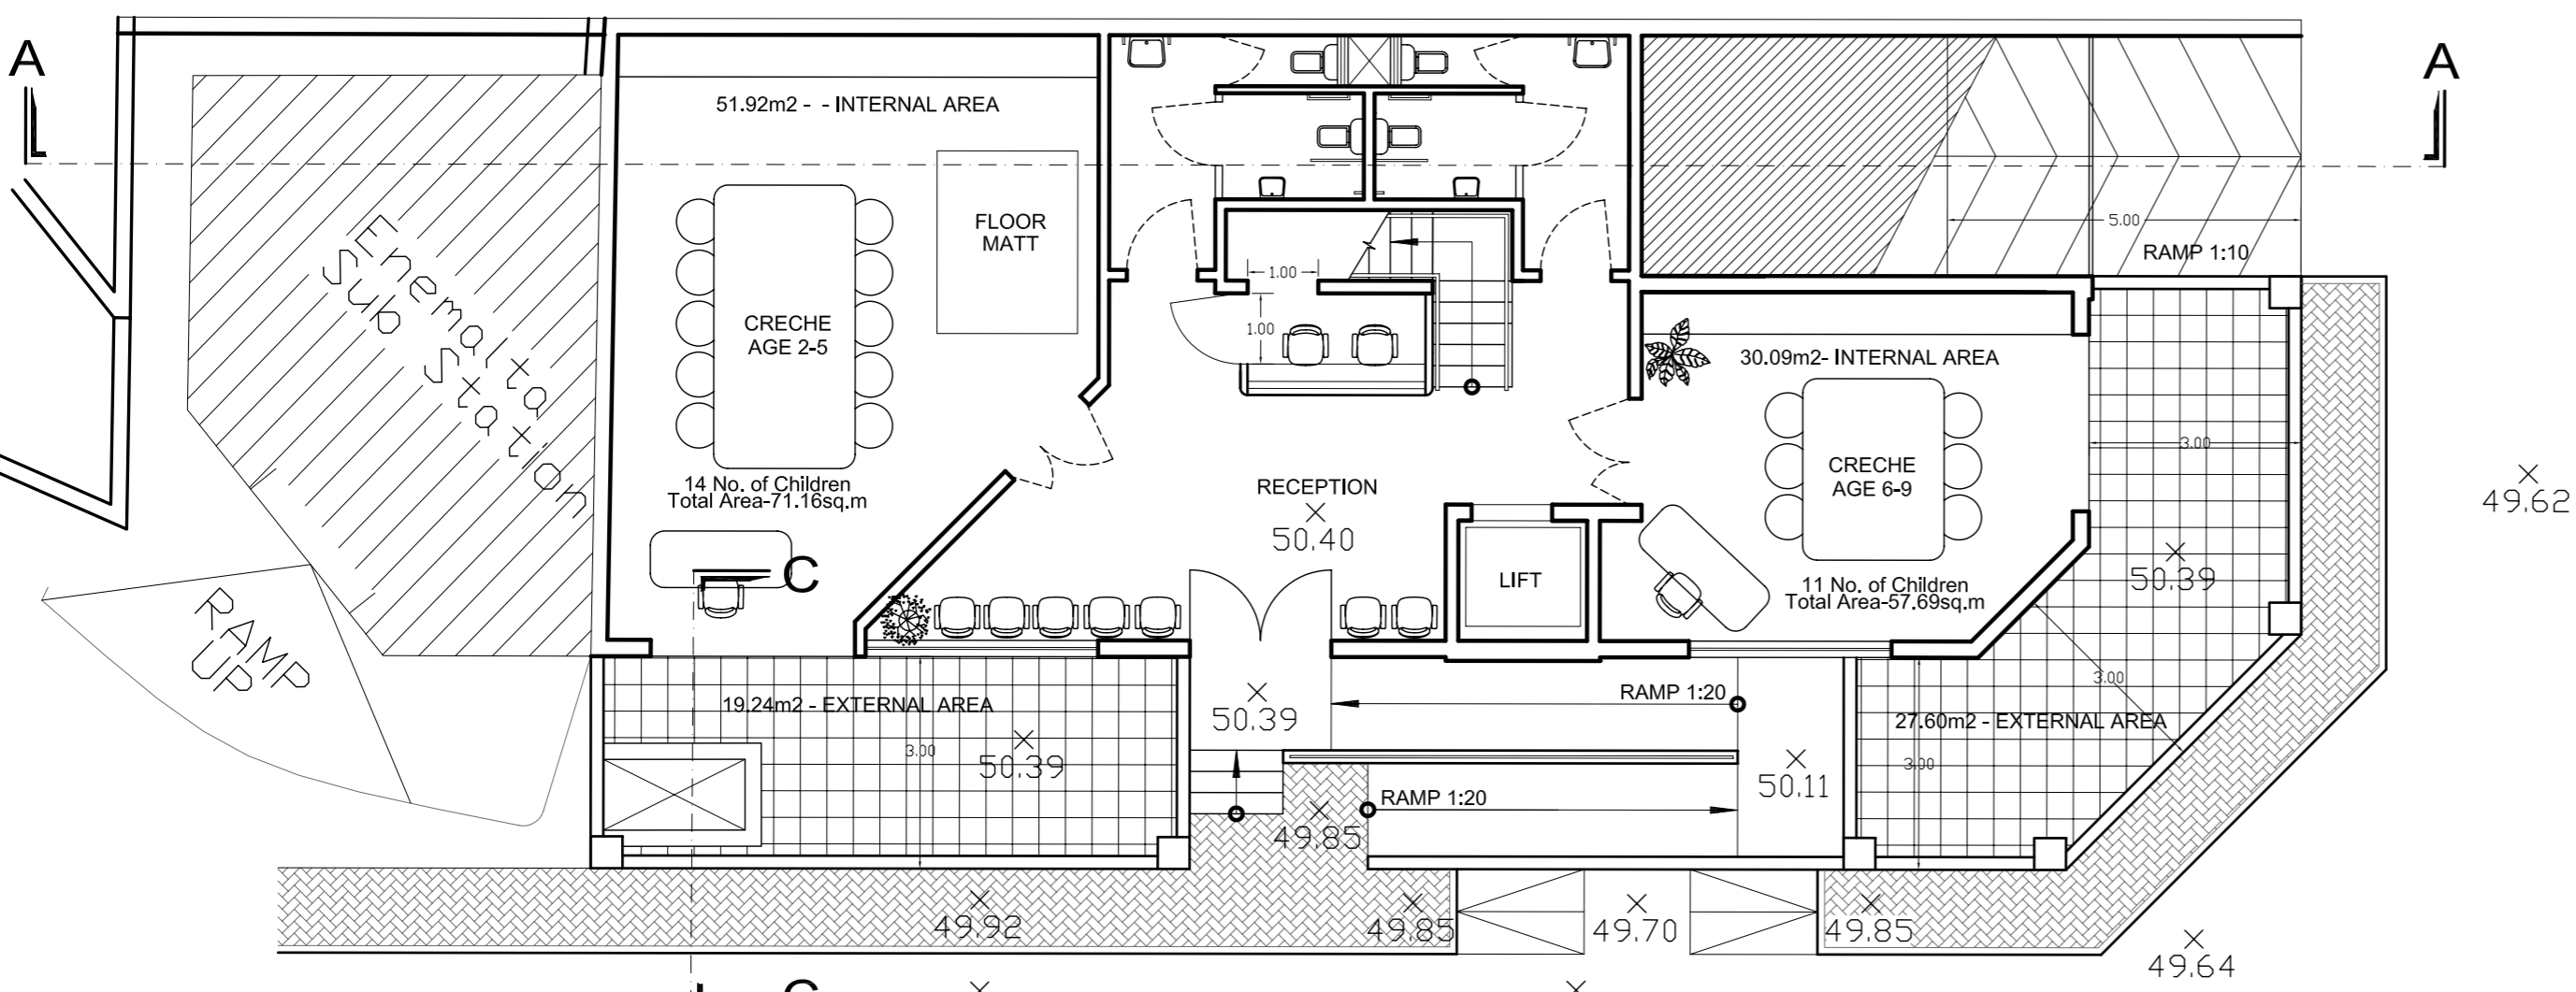

PROPOSED GROUND FLOOR  
Scale 1:100

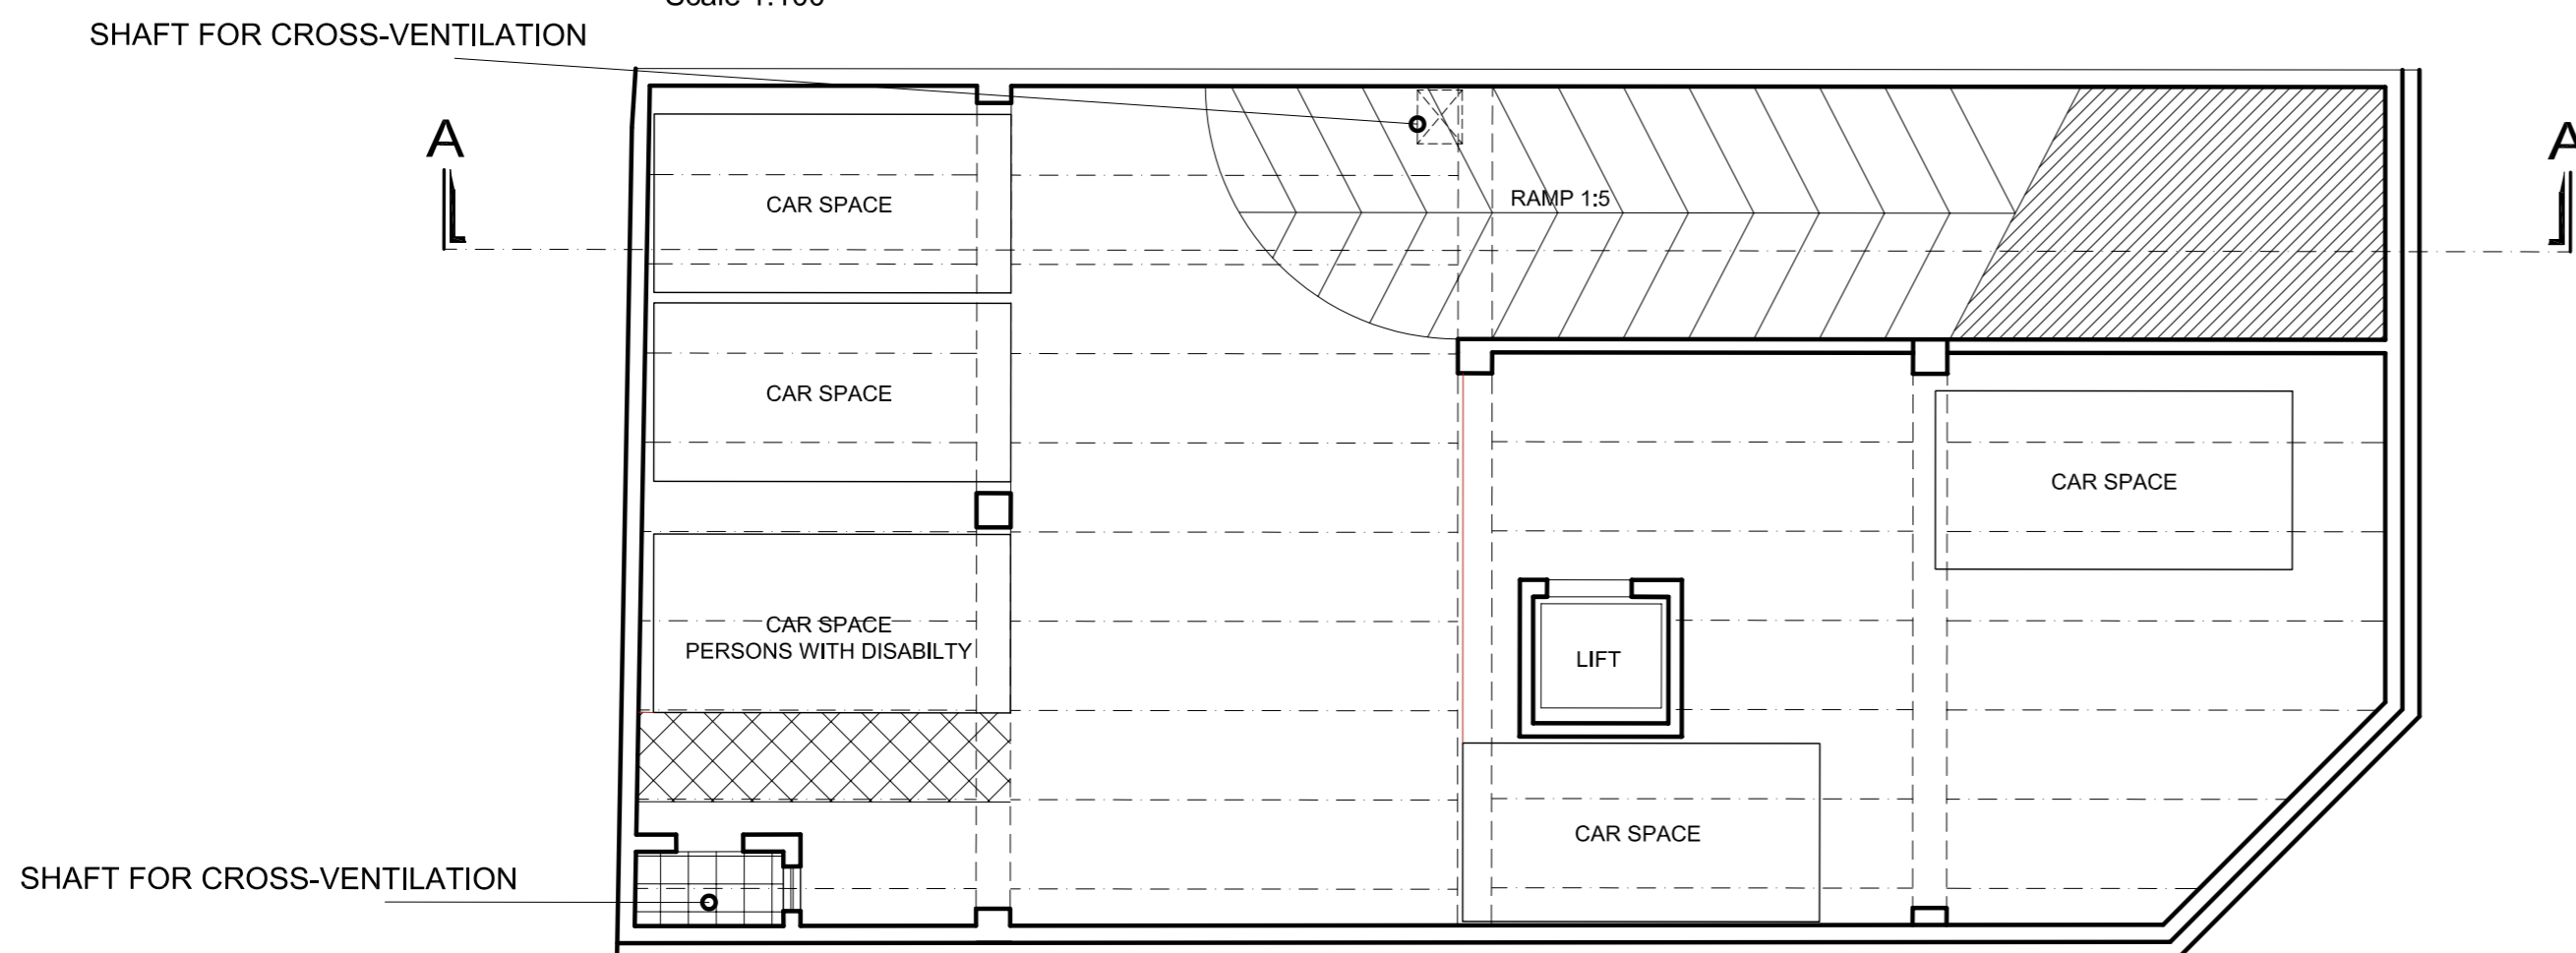

PROPOSED BASEMENT  
Scale 1:100

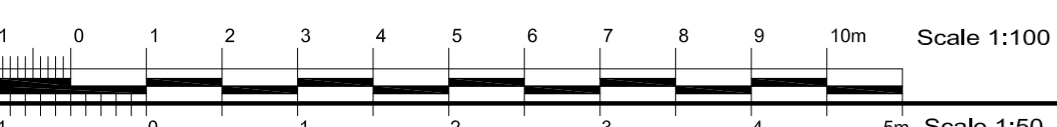

72, BOLOGNA APIS, TRIQ IL-MIXTLA, ATTARD  
**robert grech**  
 S. E. & A. (HONS) A. & C. E.  
 MOB: 79463174 TEL: 21422404

**ARCHITECT & CIVIL ENGINEER**

Client:  
 NADUR LOCAL COUNCIL  
 NADUR LOCAL COUNCIL  
 NORTH STREET  
 NADUR

Project Title:  
 PROPOSED COMMUNITY CENTER INCLUDING  
 EDUCATION & SKILLS IMPROVEMENT FACILITY  
 SITE AT BINGEMMA STREET C/W  
 DUN ANTON TABONE STREET, NADUR

Drawing Title:  
 PROPOSED DRAWINGS  
 FLOOR PLANS

Client No.: 236	Job No.: 750	Drawing No.: NDR02-10/2010A
--------------------	-----------------	--------------------------------

Checked: RG	To Superseed: NDR02-10/2010
----------------	--------------------------------

Scale: 1:100/50	Date: 07/02/2012	Drawn: JM	Paper Size: A1
--------------------	---------------------	--------------	-------------------